



BUILDING PLAN  
SCALE 1:500@A4

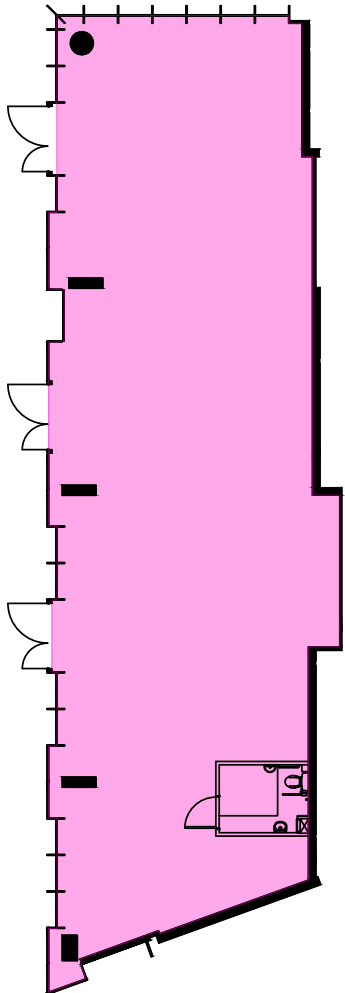

RETAIL UNIT 1  
SCALE 1:200@A4


**Small Sized Unit 1**  
1 Riverside Walk  
SE13 7DL

Floor	GIA ft <sup>2</sup>
Ground	2227
First	0
<b>Total</b>	<b>2227.00</b>

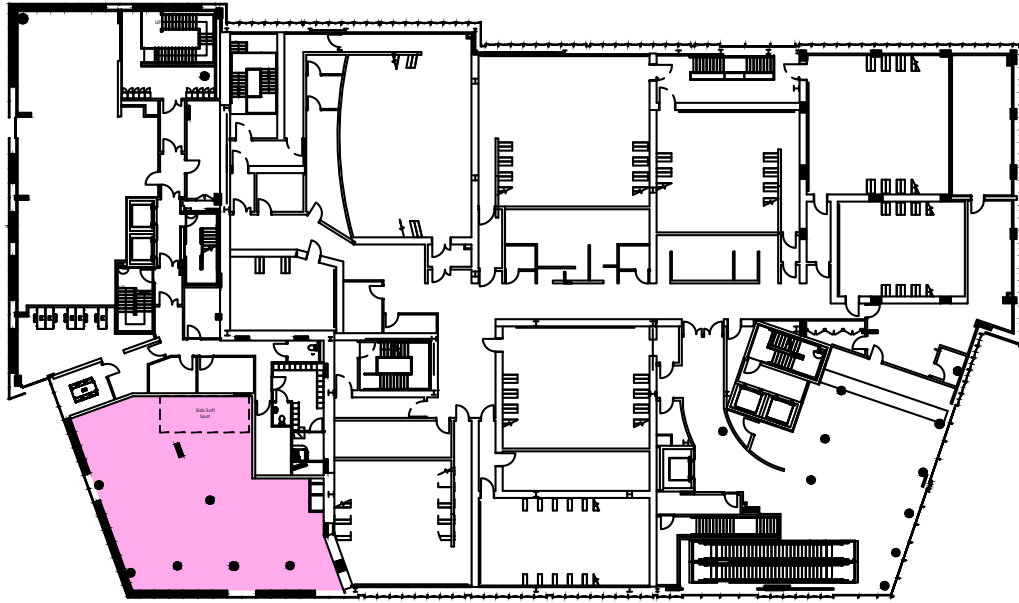

FIRST FLOOR PLAN  
SCALE 1:600@A4

RETAIL UNIT 2-FIRST  
SCALE 1:200@A4

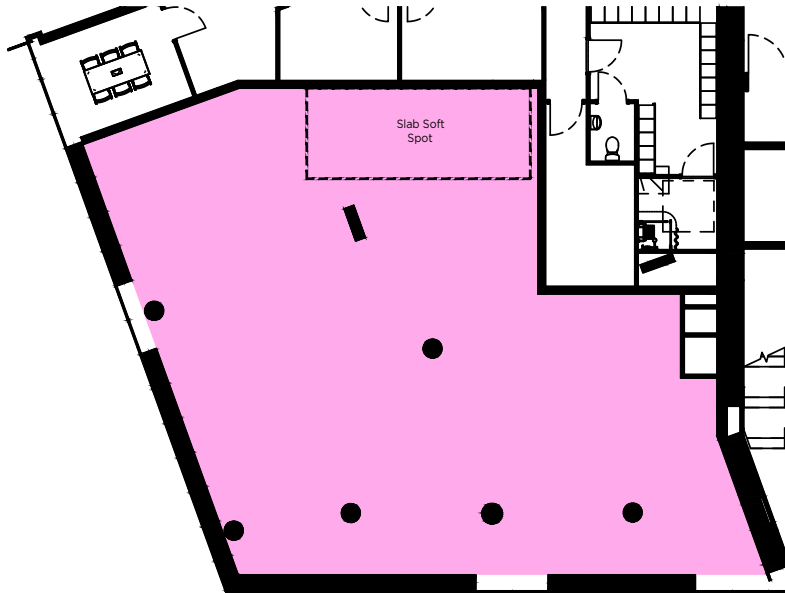


**Small Sized Unit 2**  
2 Riverside Walk  
SE13 7DL

Floor	GIA ft <sup>2</sup>
Ground	1720
First	2229
<b>Total</b>	<b>3949.00</b>




GROUND FLOOR PLAN  
SCALE 1:500@A4

RETAIL UNIT 2-GROUND  
SCALE 1:200@A4

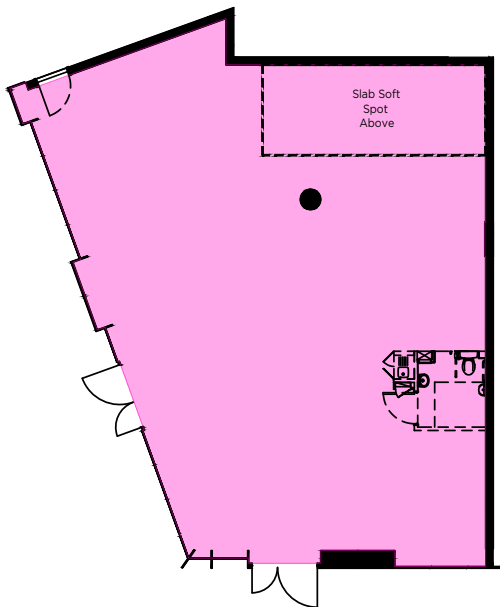

RETAIL UNIT 2-FIRST  
SCALE 1:200@A4

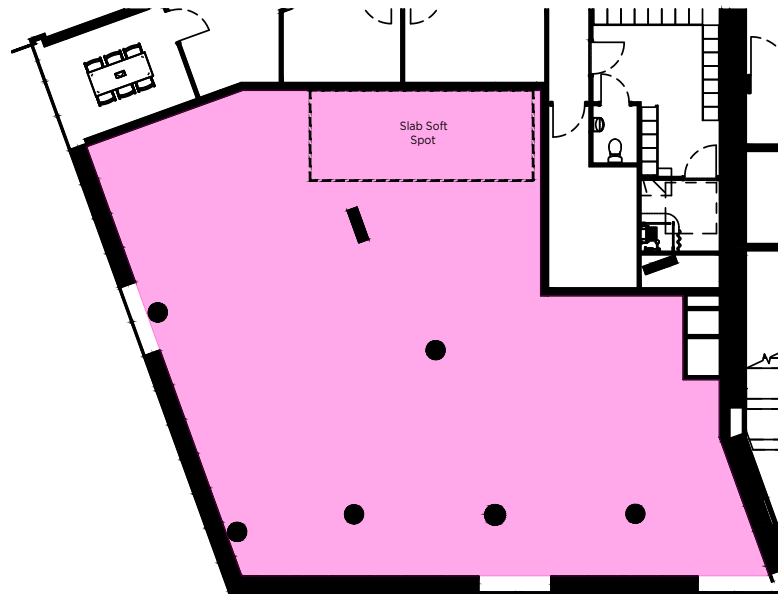


**Small Sized Unit 2**  
2 Riverside Walk  
SE13 7DL

Floor	GIA ft <sup>2</sup>
Ground	1720
First	2229
<b>Total</b>	<b>3949.00</b>



BUILDING PLAN  
SCALE 1:500@A4

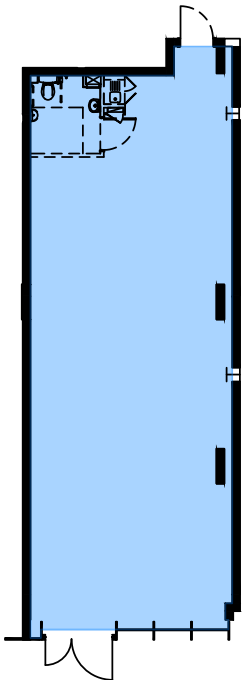


RETAIL UNIT 3  
SCALE 1:200@A4

**Small Sized Unit 3**  
2 Middle Way, Astoria House  
SE13 7BE

Floor	GIA ft <sup>2</sup>
Ground	967
First	0
<b>Total</b>	<b>967.00</b>




BUILDING PLAN  
SCALE 1:500@A4

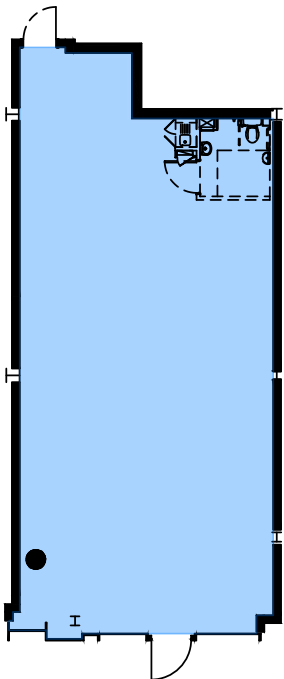


RETAIL UNIT 4  
SCALE 1:200@A4

**Small Sized Unit 4**  
4 Middle Way, Astoria House  
SE13 7BE

Floor	GIA ft <sup>2</sup>
Ground	1208
First	0
<b>Total</b>	<b>1208.00</b>

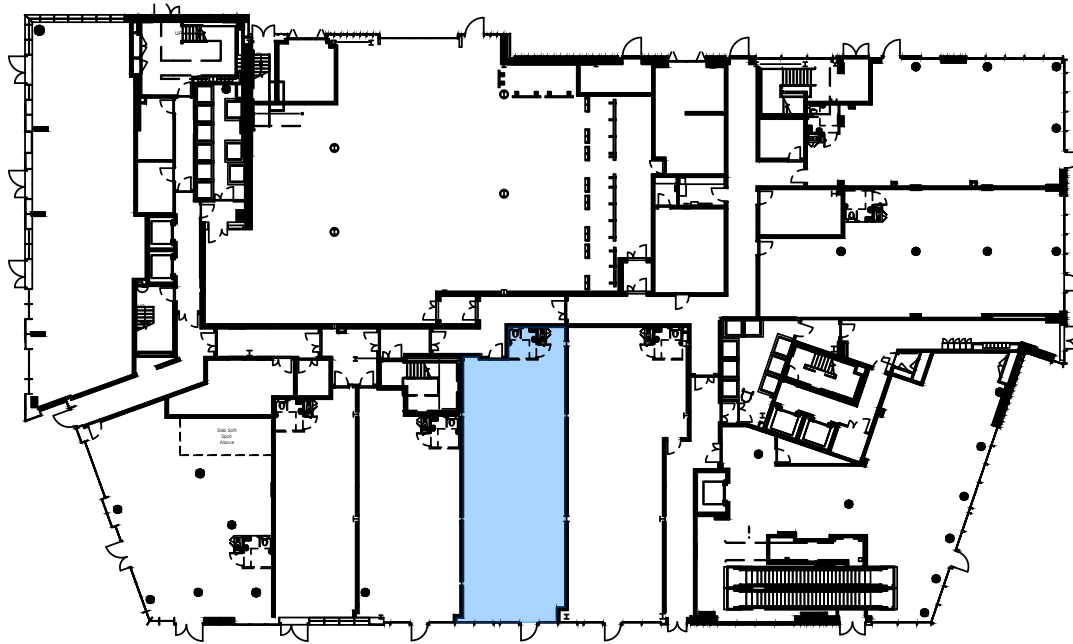

BUILDING PLAN  
SCALE 1:500@A4

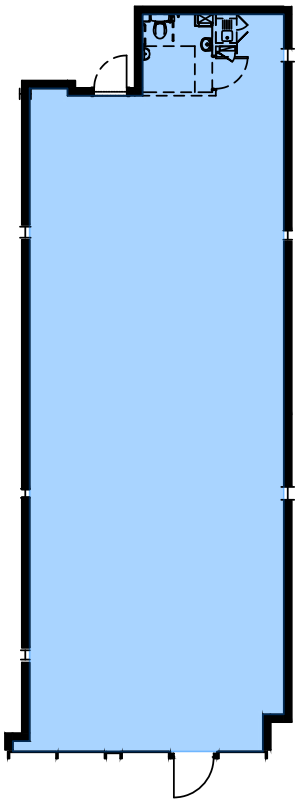


RETAIL UNIT 5  
SCALE 1:200@A4

**Small Sized Unit 5**  
6 Middle Way, Astoria House  
SE13 7BE

Floor	GIA ft <sup>2</sup>
Ground	1539
First	0
<b>Total</b>	<b>1539.00</b>



BUILDING PLAN  
SCALE 1:500@A4

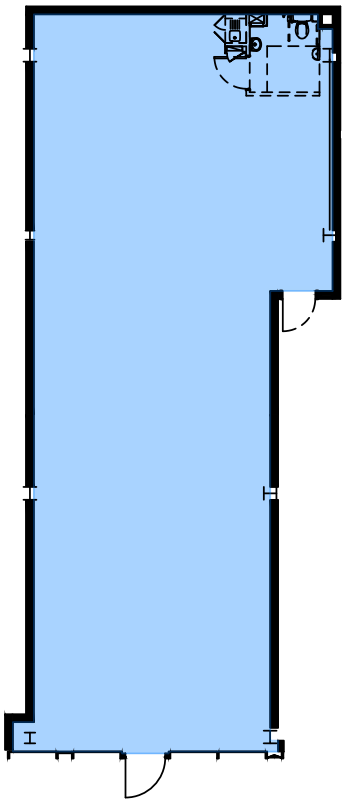

RETAIL UNIT 6  
SCALE 1:200@A4

**Small Sized Unit 6**  
8 Middle Way, Astoria House  
SE13 7BE


Floor	GIA ft <sup>2</sup>
Ground	1655
First	0
<b>Total</b>	<b>1655.00</b>



BUILDING PLAN  
SCALE 1:500@A4

**Small Sized Unit 7**  
2 Spur Path  
SE13 7GZ

Floor	GIA ft <sup>2</sup>
Ground	2175
First	0
<b>Total</b>	<b>2175.00</b>

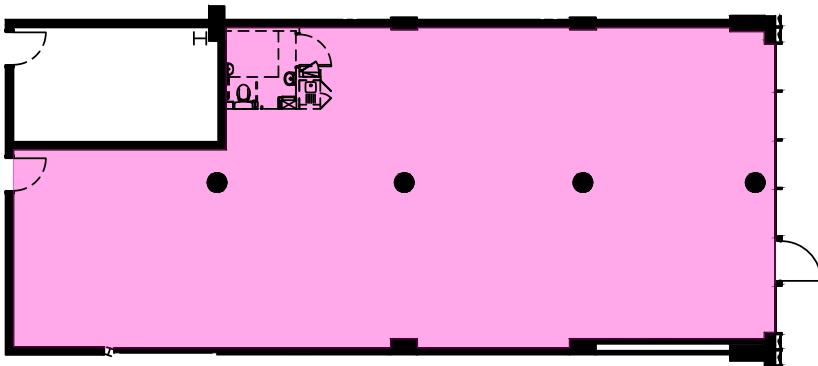

RETAIL UNIT 7  
SCALE 1:200@A4






BUILDING PLAN  
SCALE 1:500@A4

**Small Sized Unit 8**


1 Spur Path

SE13 7GZ


Floor	GIA ft <sup>2</sup>
Ground	1633
First	0
<b>Total</b>	<b>1633.00</b>

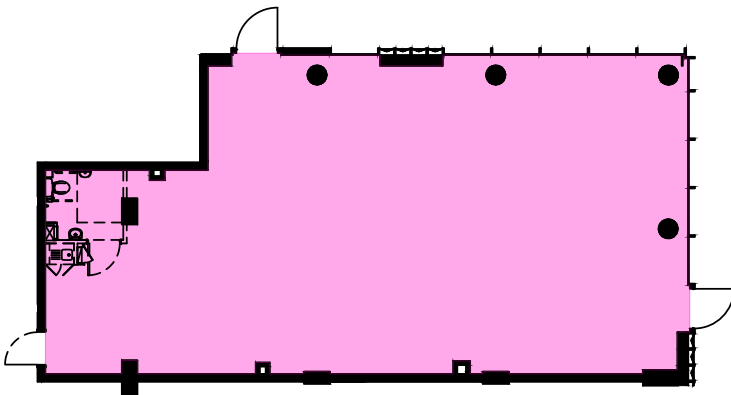

RETAIL UNIT 8  
SCALE 1:200@A4

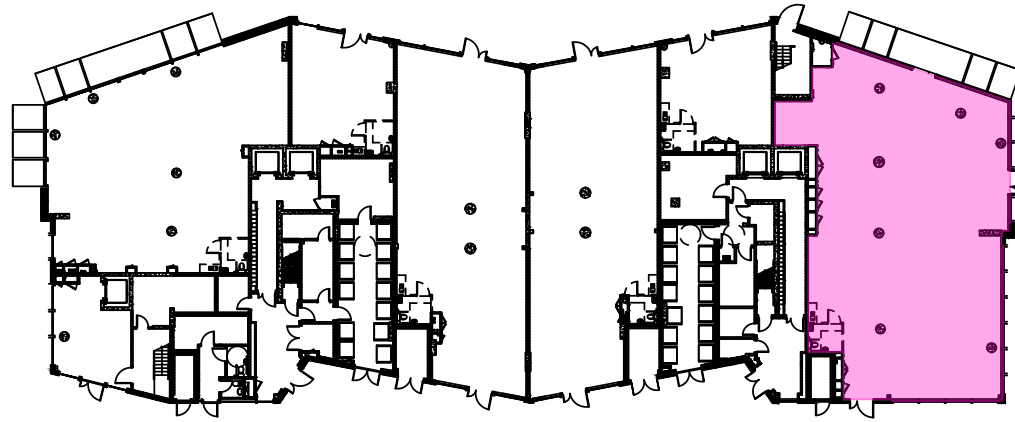


BUILDING PLAN  
SCALE 1:500@A4

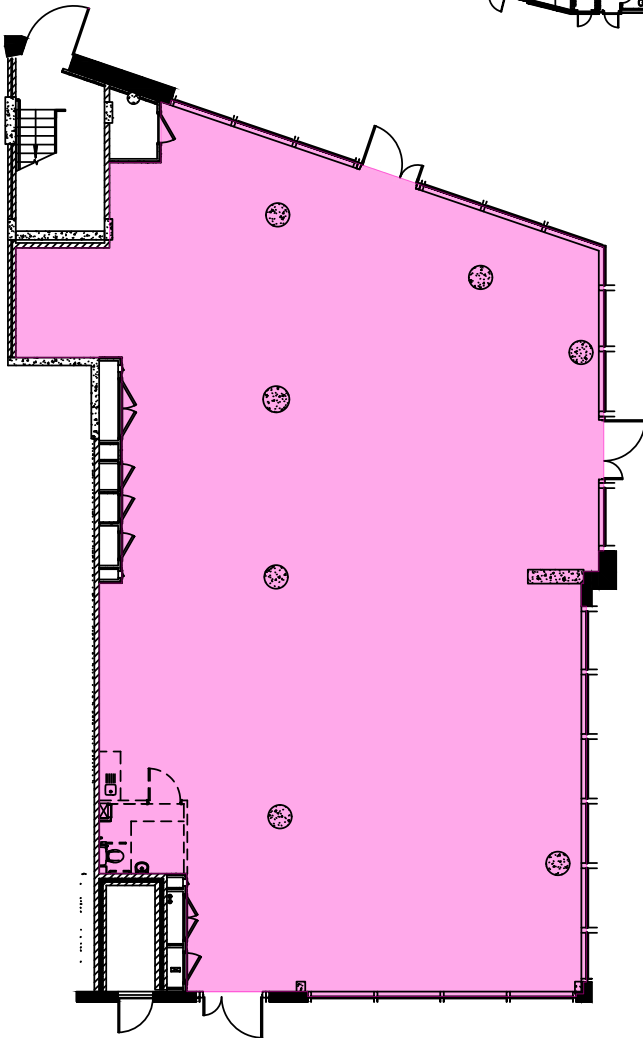

RETAIL UNIT 10  
SCALE 1:200@A4

**Small Sized Unit 10**  
10 Middle Way  
SE13 7BE

Floor	GIA ft <sup>2</sup>
Ground	3481
First	0
<b>Total</b>	<b>3481.00</b>

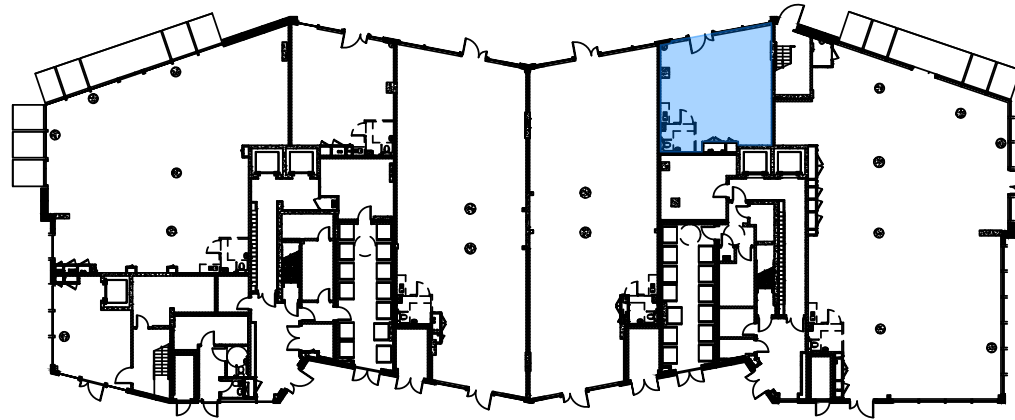


BUILDING PLAN  
SCALE 1:500@A4

### Small Sized Unit 11


9 Middle Way

SE13 7BE


Floor	GIA ft <sup>2</sup>
Ground	665
First	0
Total	665.00

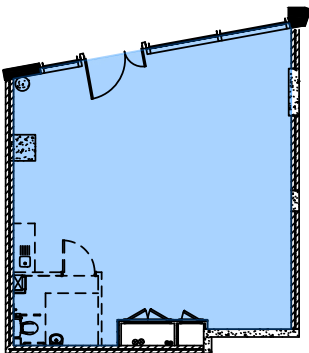

RETAIL UNIT 11  
SCALE 1:200@A4

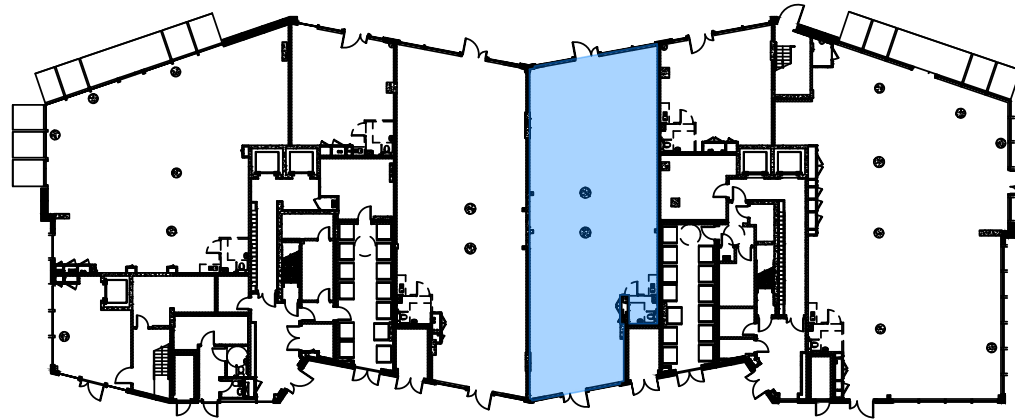


BUILDING PLAN  
SCALE 1:500@A4

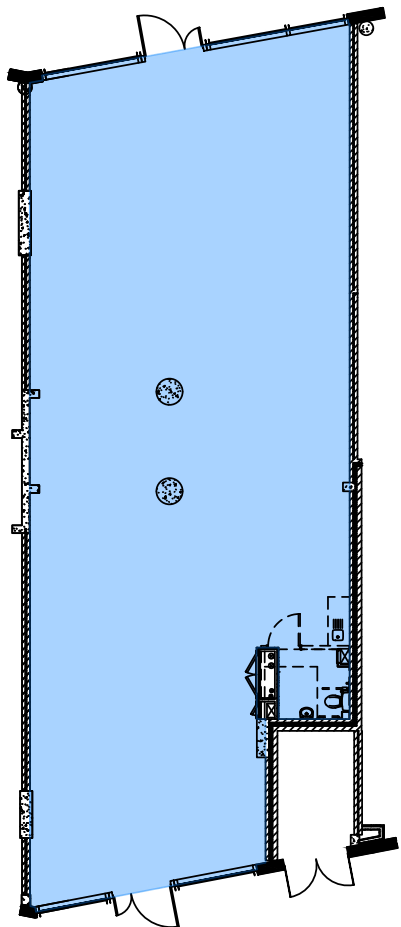


RETAIL UNIT 12  
SCALE 1:200@A4

**Small Sized Unit 12**  
7 Middle Way  
SE13 7BE

Floor	GIA ft <sup>2</sup>
Ground	2208
First	0
<b>Total</b>	<b>2208.00</b>

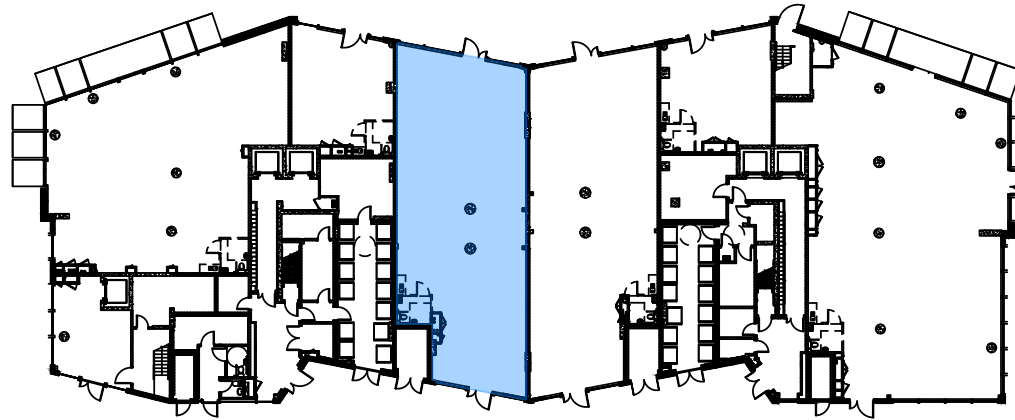

BUILDING PLAN  
SCALE 1:500@A4

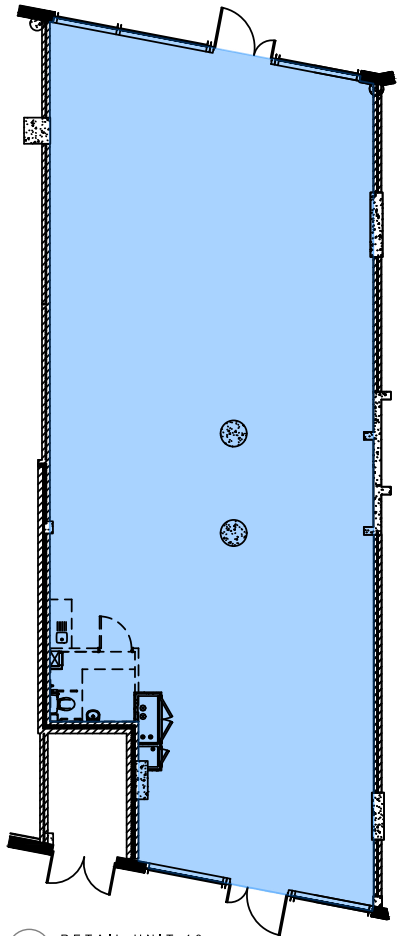


RETAIL UNIT 13  
SCALE 1:200@A4

### Small Sized Unit 13

5 Middle Way

SE13 7BE

Floor	GIA ft <sup>2</sup>
Ground	2217
First	0
<b>Total</b>	<b>2217.00</b>

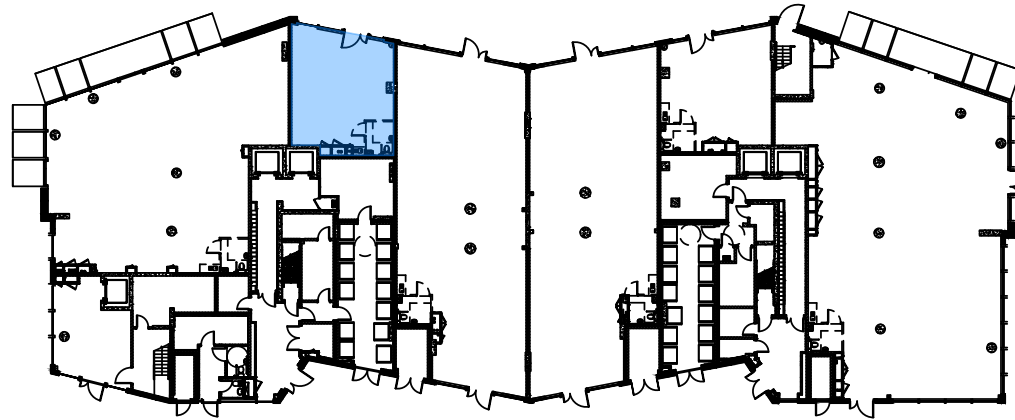


BUILDING PLAN  
SCALE 1:500@A4

### Small Sized Unit 14


3 Middle Way

SE13 7BE

Floor	GIA ft <sup>2</sup>
Ground	631
First	0
<b>Total</b>	<b>631.00</b>

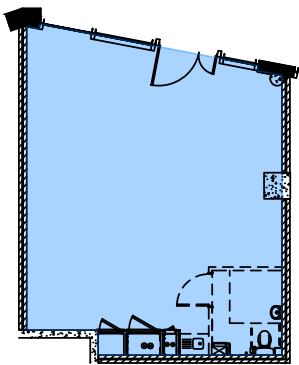


RETAIL UNIT 14  
SCALE 1:200@A4

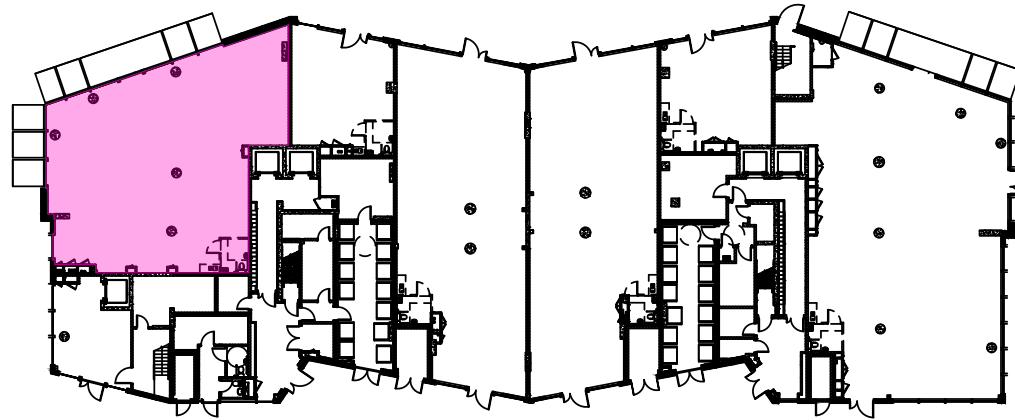


BUILDING PLAN  
SCALE 1:500@A4

**Small Sized Unit 15**  
1 Middle Way  
SE13 7BE


Floor	GIA ft <sup>2</sup>
Ground	2393
First	0
<b>Total</b>	<b>2393.00</b>

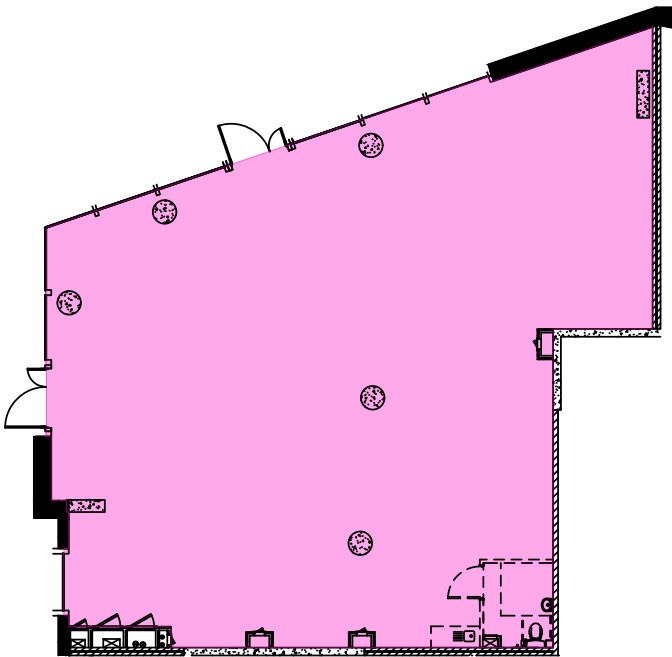


RETAIL UNIT 15  
SCALE 1:200@A4

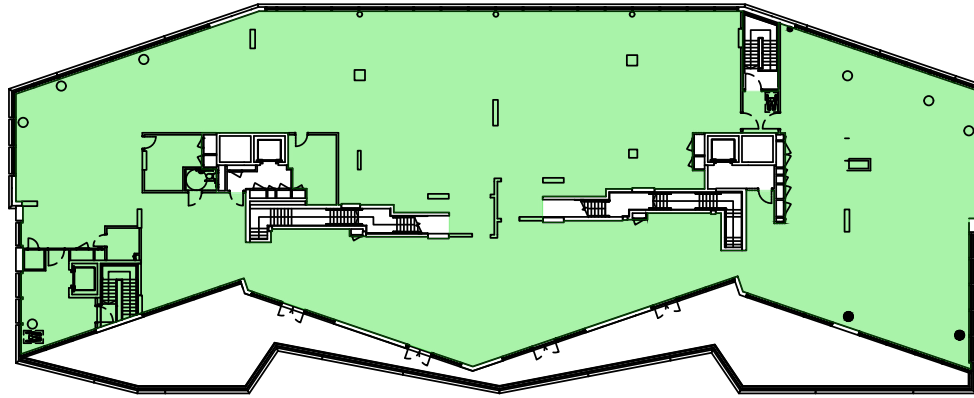

FIRST FLOOR PLAN  
SCALE 1:500@A4

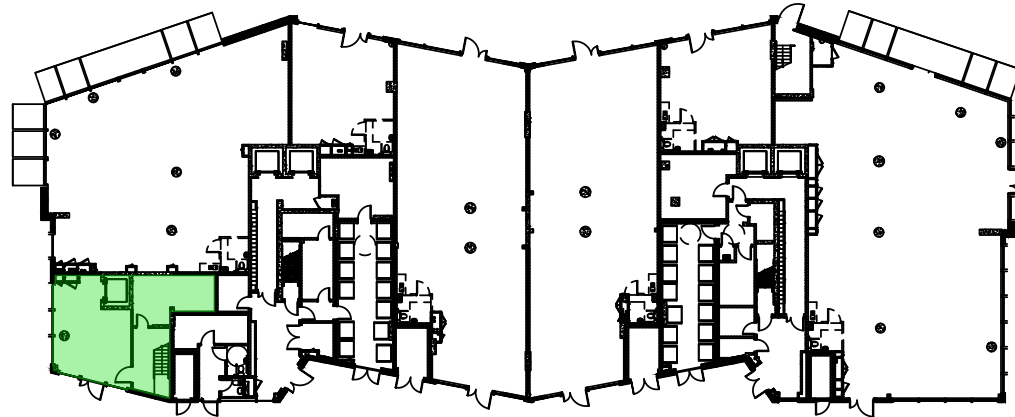

GROUND FLOOR PLAN  
SCALE 1:500@A4

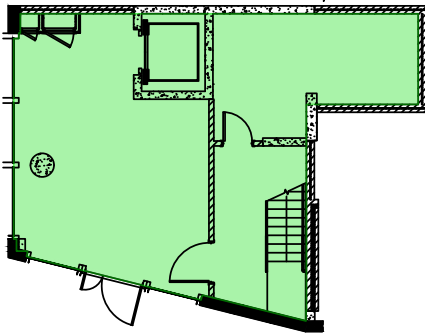


RETAIL UNIT 16  
SCALE 1:200@A4

**Small Sized Unit 16 & Gym**  
6 Rennel Street  
SE13 7HX

Floor	GIA ft <sup>2</sup>
Ground	745
First	14030
<b>Total</b>	<b>14775.00</b>




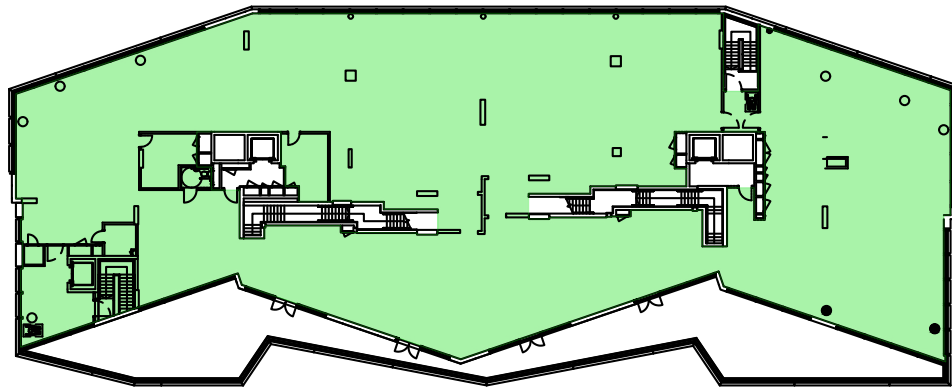

FIRST FLOOR PLAN  
SCALE 1:600@A4

**Gym**  
6 Rennel Street  
SE13 7HX


Floor	GIA ft <sup>2</sup>
Ground	745
First	14030
Total	14775.00

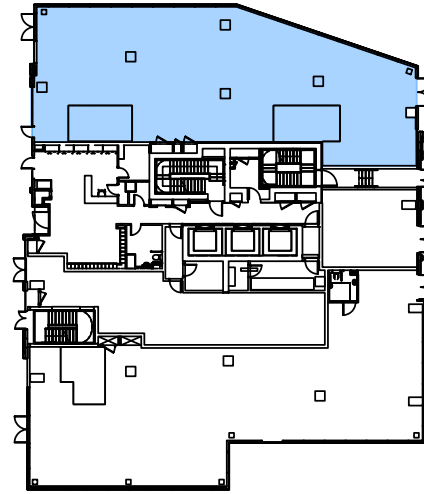


GROUND FLOOR PLAN  
SCALE 1:500@A4

**Medium Sized Unit 1**  
1 Link Way  
SE13 7TQ

Floor	GIA ft <sup>2</sup>
Ground	2393
First	0
<b>Total</b>	<b>2393.00</b>

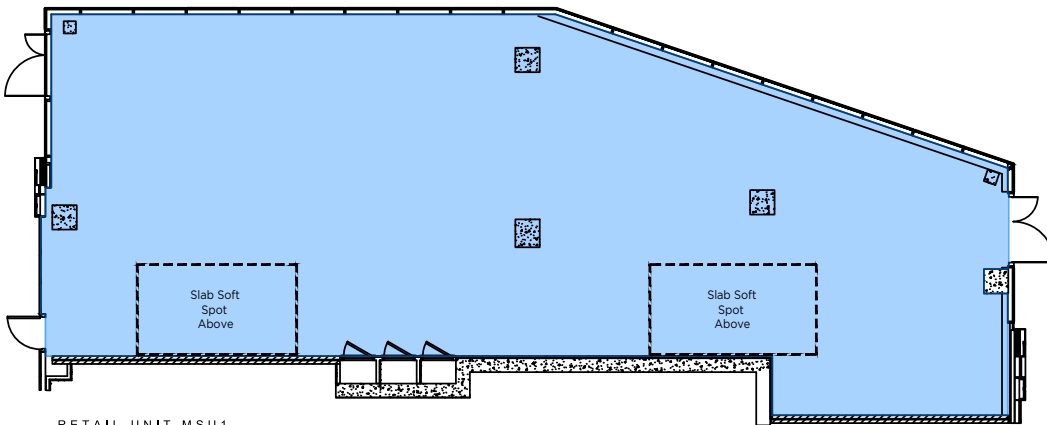


RETAIL UNIT MSU1  
SCALE 1:200@A4

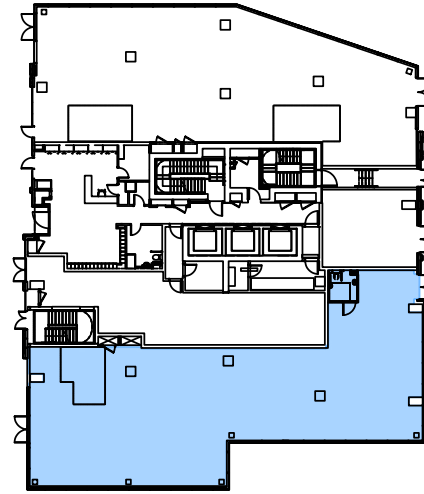


GROUND FLOOR PLAN  
SCALE 1:500@A4


**Medium Sized Unit 2**  
2 Link Way  
SE13 7TQ

Floor	GIA ft <sup>2</sup>
Ground	2942
First	0
<b>Total</b>	<b>2942.00</b>

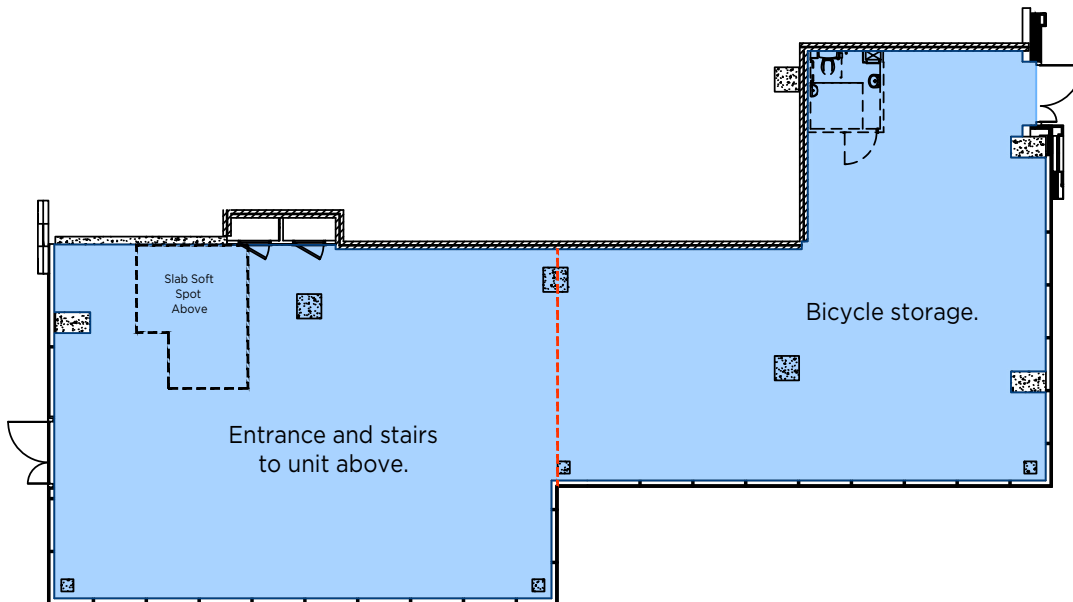

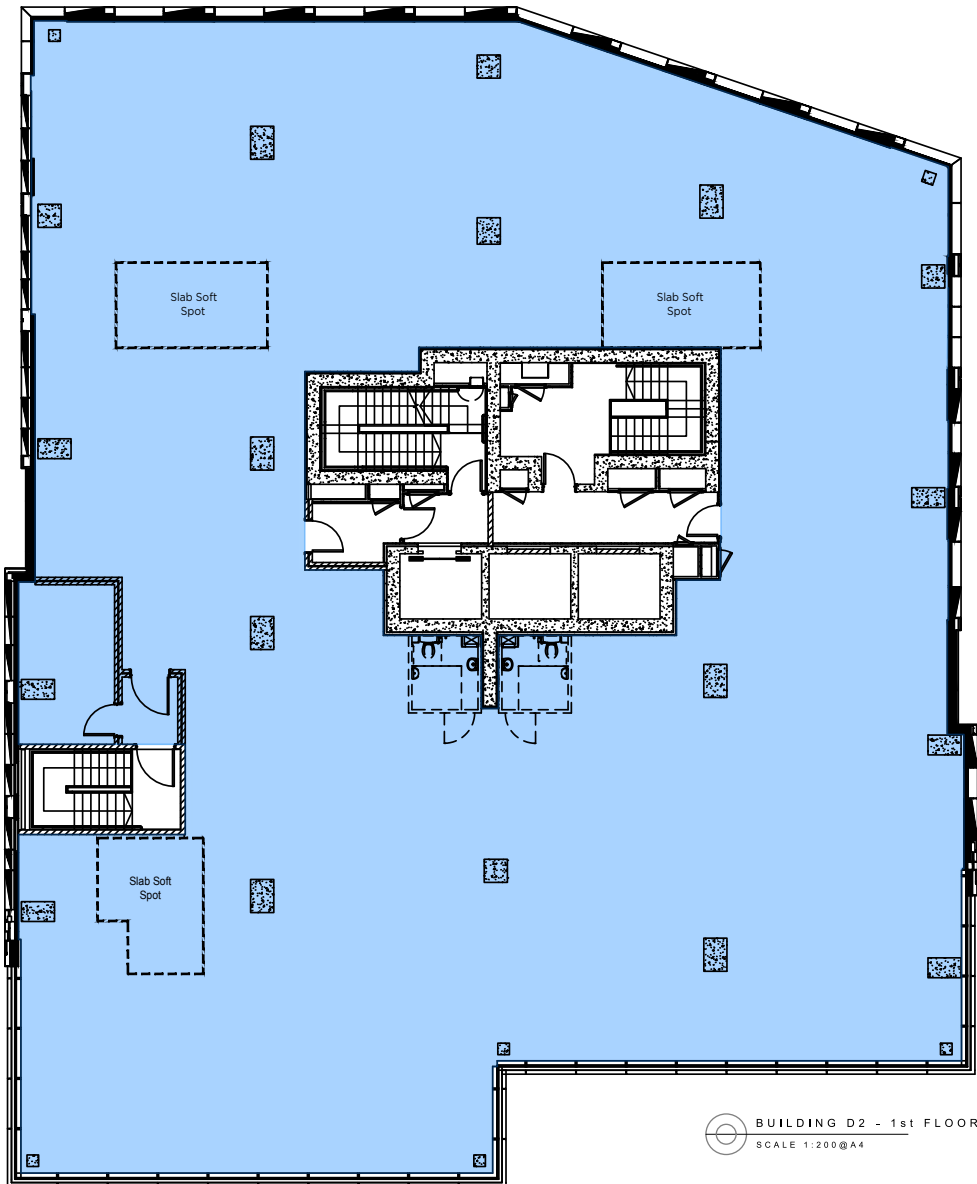



**BUILDING D2 - 1st FLOOR**  
 SCALE 1:200@A4

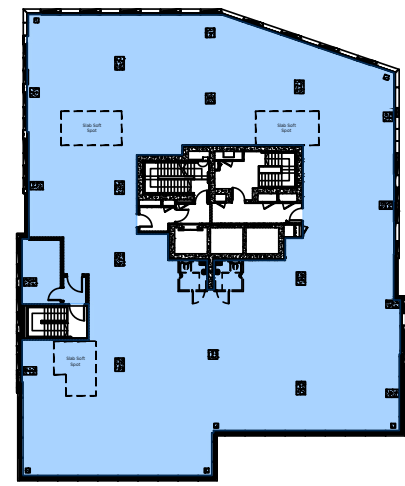


**FIRST FLOOR PLAN**  
 SCALE 1:500@A4

1st Floor, Pinnacle Tower  
Link Way, SE13


Floor	GIA ft <sup>2</sup>
First	8172
<b>Total</b>	<b>8172.00</b>

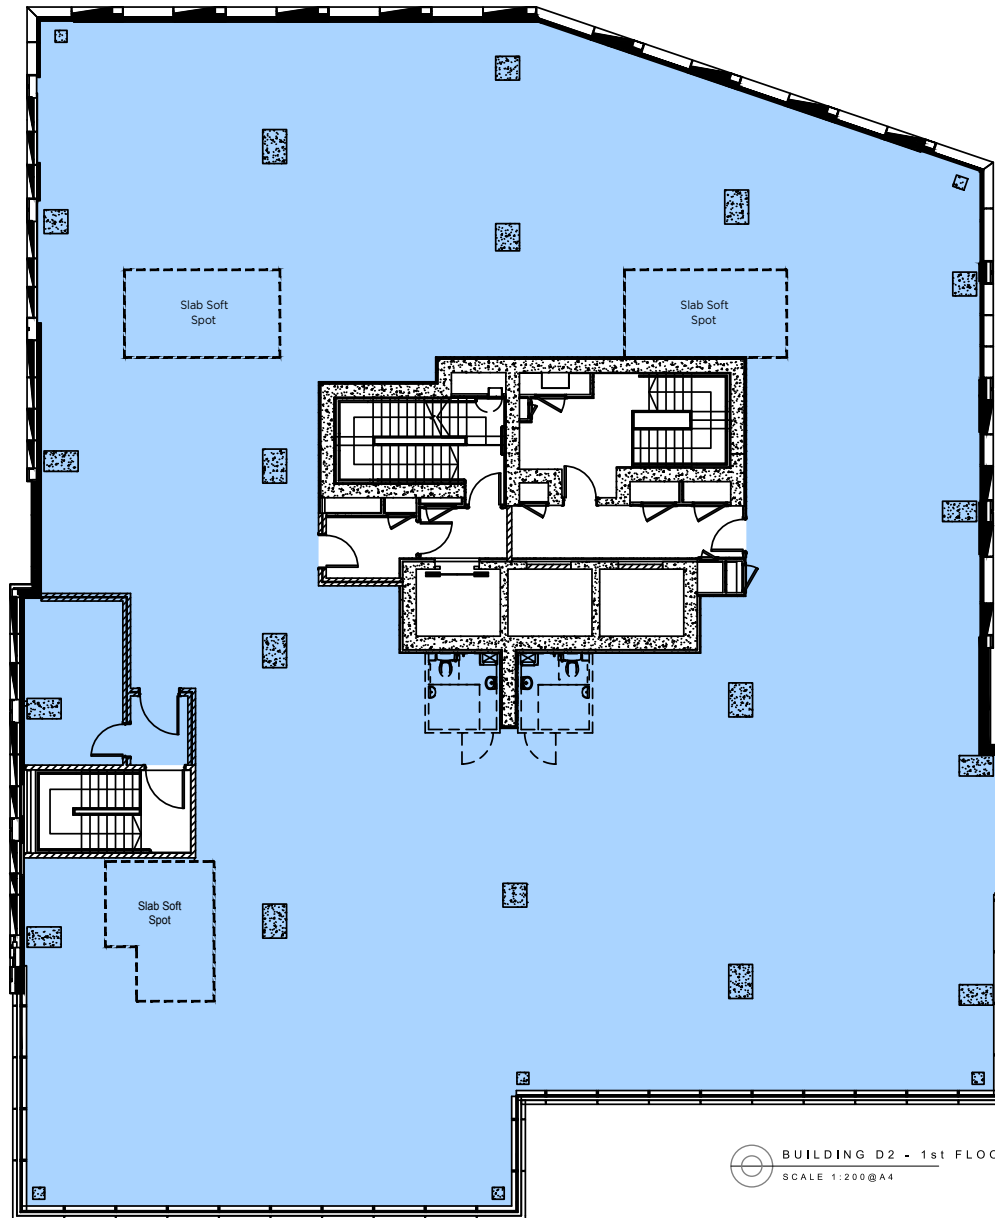

**Building D2, First Floor**  
 Pinnacle Tower  
 Link Way, SE13


Floor	GIA ft <sup>2</sup>
Ground	2679
First	8172
<b>Total</b>	<b>10851.00</b>

 BUILDING D2 - 1st FLOOR  
 SCALE 1:200@A4

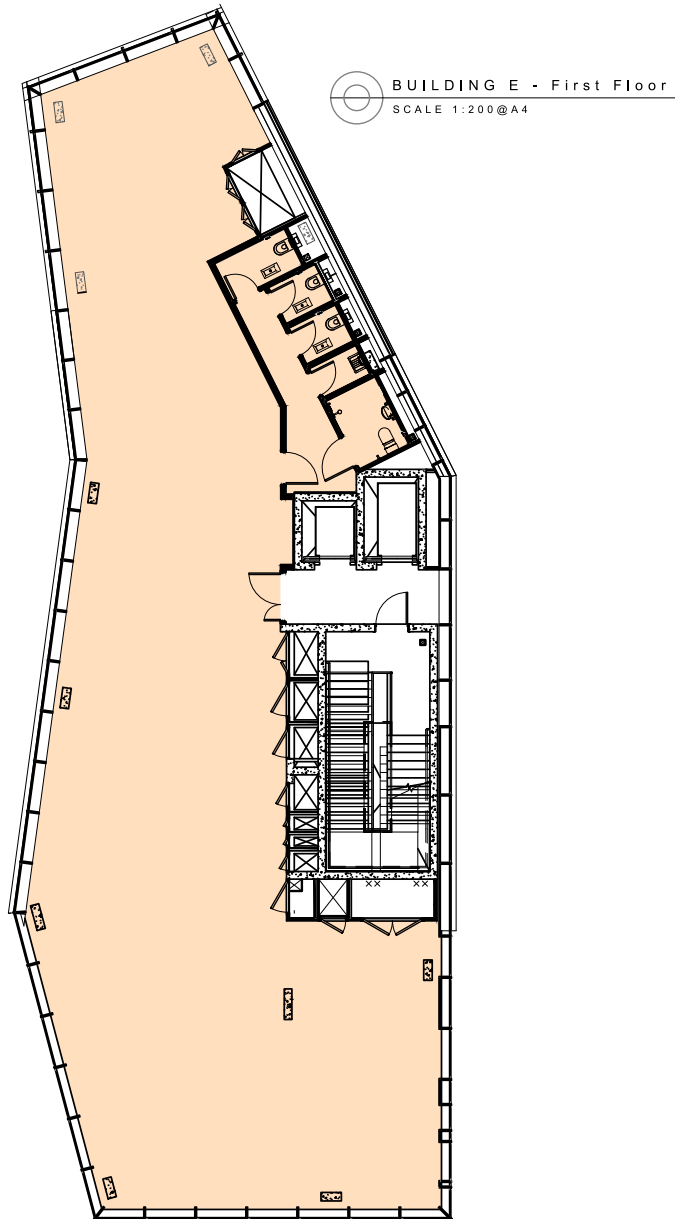


**Building E, First Floor**  
 Mc Queen House,  
 Spur Path, SE13 7GZ

Floor	GIA ft <sup>2</sup>
First	2933
Second	3001
Third	3001
<b>Total</b>	<b>8935.00</b>

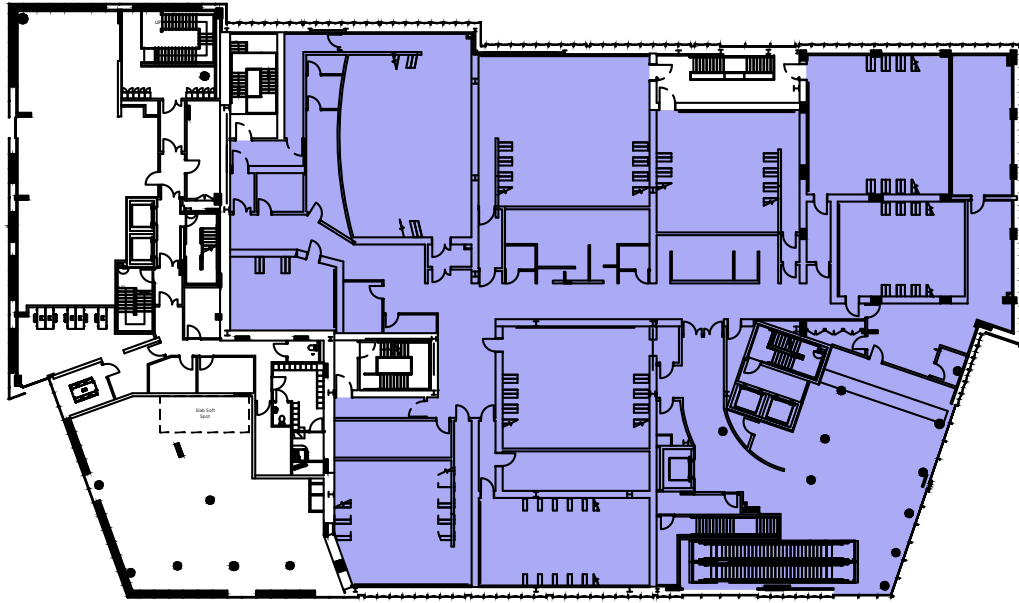


FIRST FLOOR PLAN  
SCALE 1:600@A4

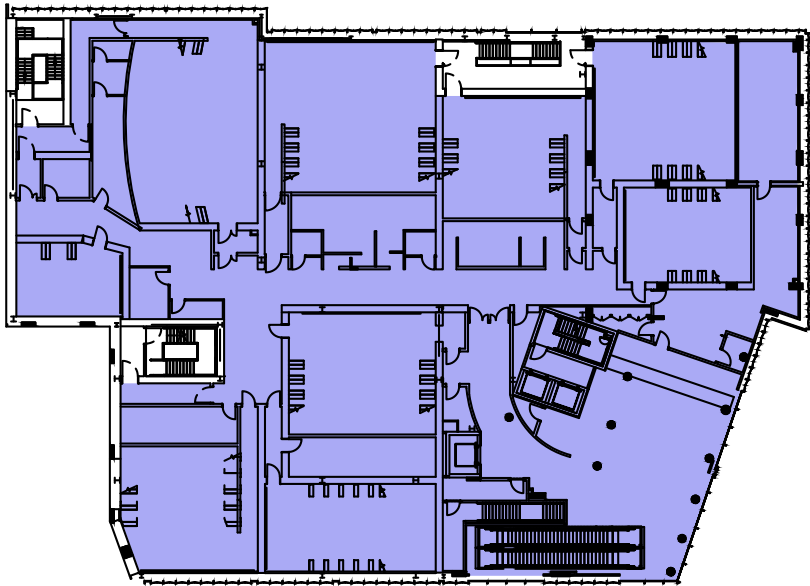

XXX  
XXX

Floor	GIA ft <sup>2</sup>
Ground	XXX
First	XXX
Total	XXX

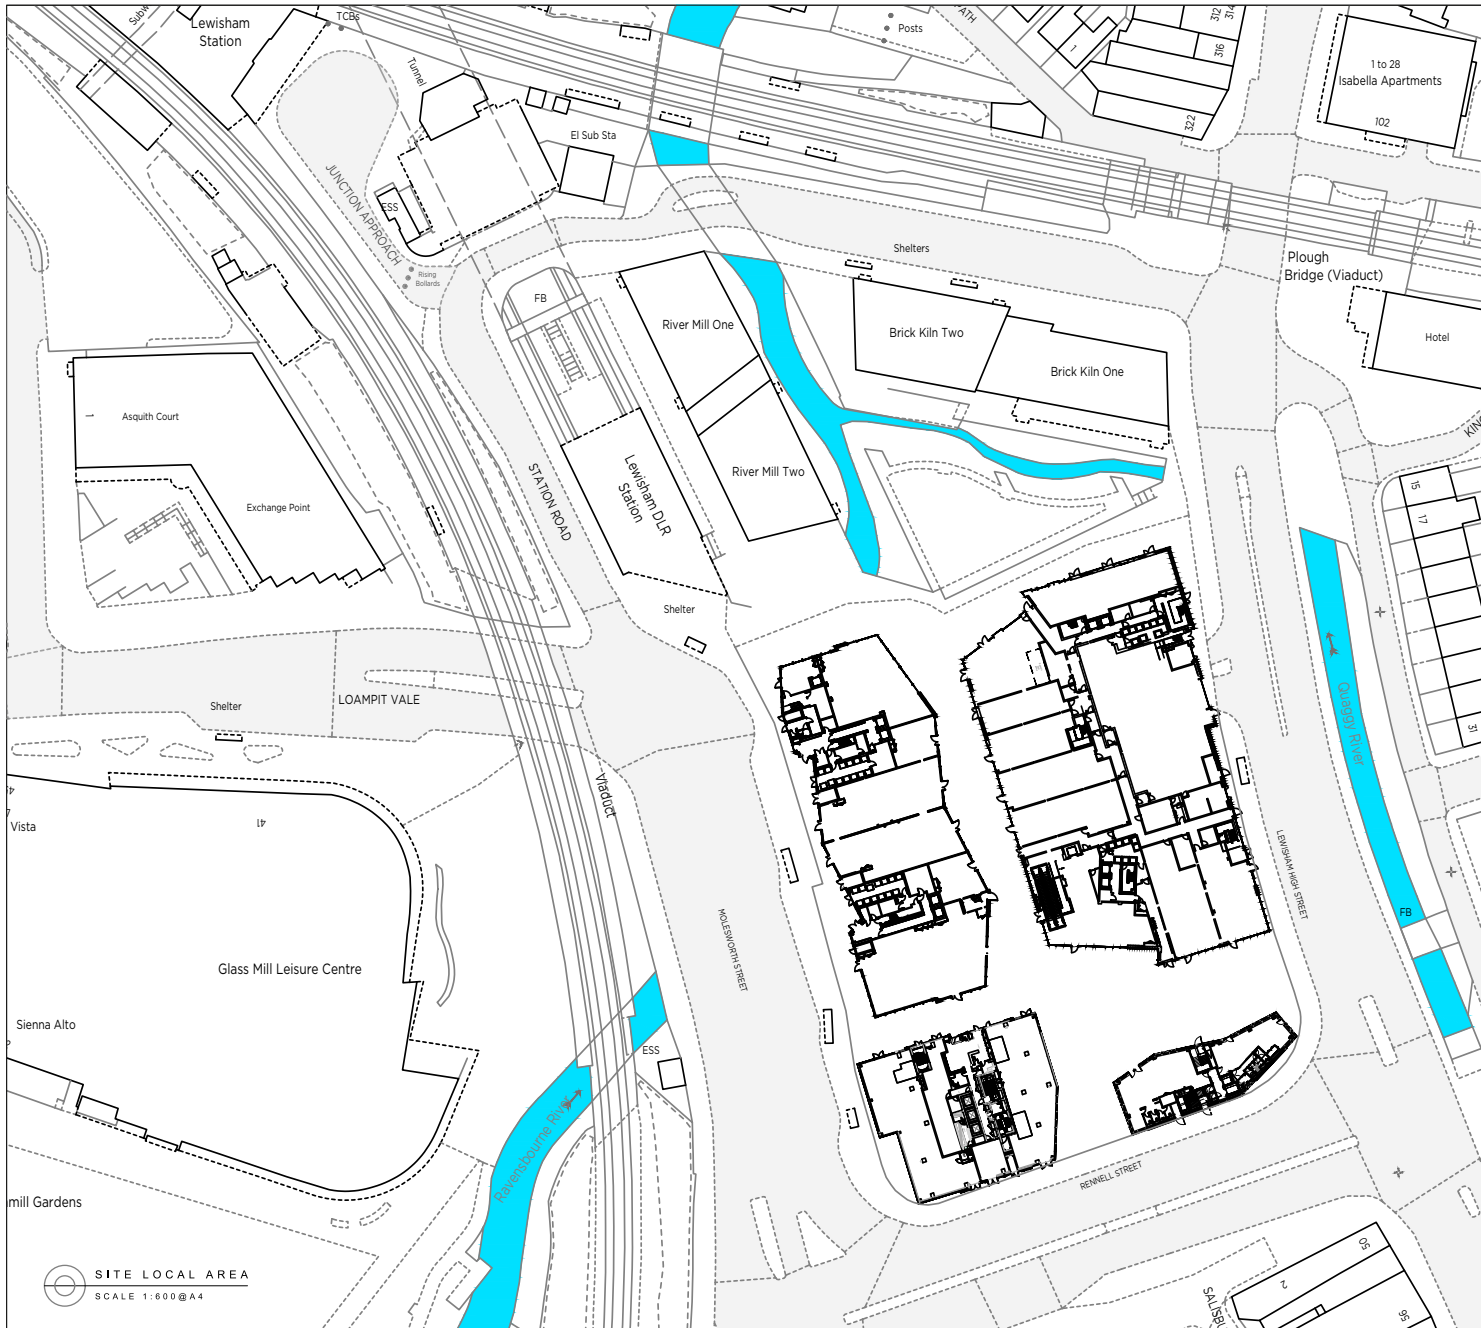

**Lewisham Gateway**  
 Phase 2, London,  
 SE13 5FQ



This drawing is the property of My Plan Ltd and may not be copied or reproduced without consent.  
 All dimensions must be checked on site before commencing work. No dimensions to be scaled from drawing.  
 My Plan Ltd asserts full Intellectual Property Rights in connection with designs, layouts and information contained within this drawing. Rights are transferred to the named client only upon receipt of full agreed payment in connection with services provided.



**LEASE PLAN**

REV	DATE	REVISION

CLIENT:  
**Get Living**

SITE ADDRESS:  
**Estate Plan  
Lewisham Gateway  
London**

DRAWING NAME:  
**Lease Plan**


Drawn:	N/A	Scale:	SEE DWG
Checked By:	N/A	Date:	19/07/2022

**MY PLAN LTD**  
CAD CONSULTANCY

T: 020 3371 0556  
W: myplantd.co.uk

Drawing Reference:	Project No.	Floor	Layout	Rev
P0259	ESTATE	ELP	-	-

This drawing is the property of My Plan Ltd and may not be copied or reproduced without consent. All dimensions must be checked on site before commencing work. No dimensions to be scaled from drawing. My Plan Ltd asserts full Intellectual Property Rights in connection with designs, layouts and information contained within this drawing. Rights are transferred to the named client only upon receipt of full agreed payment in connection with services provided.

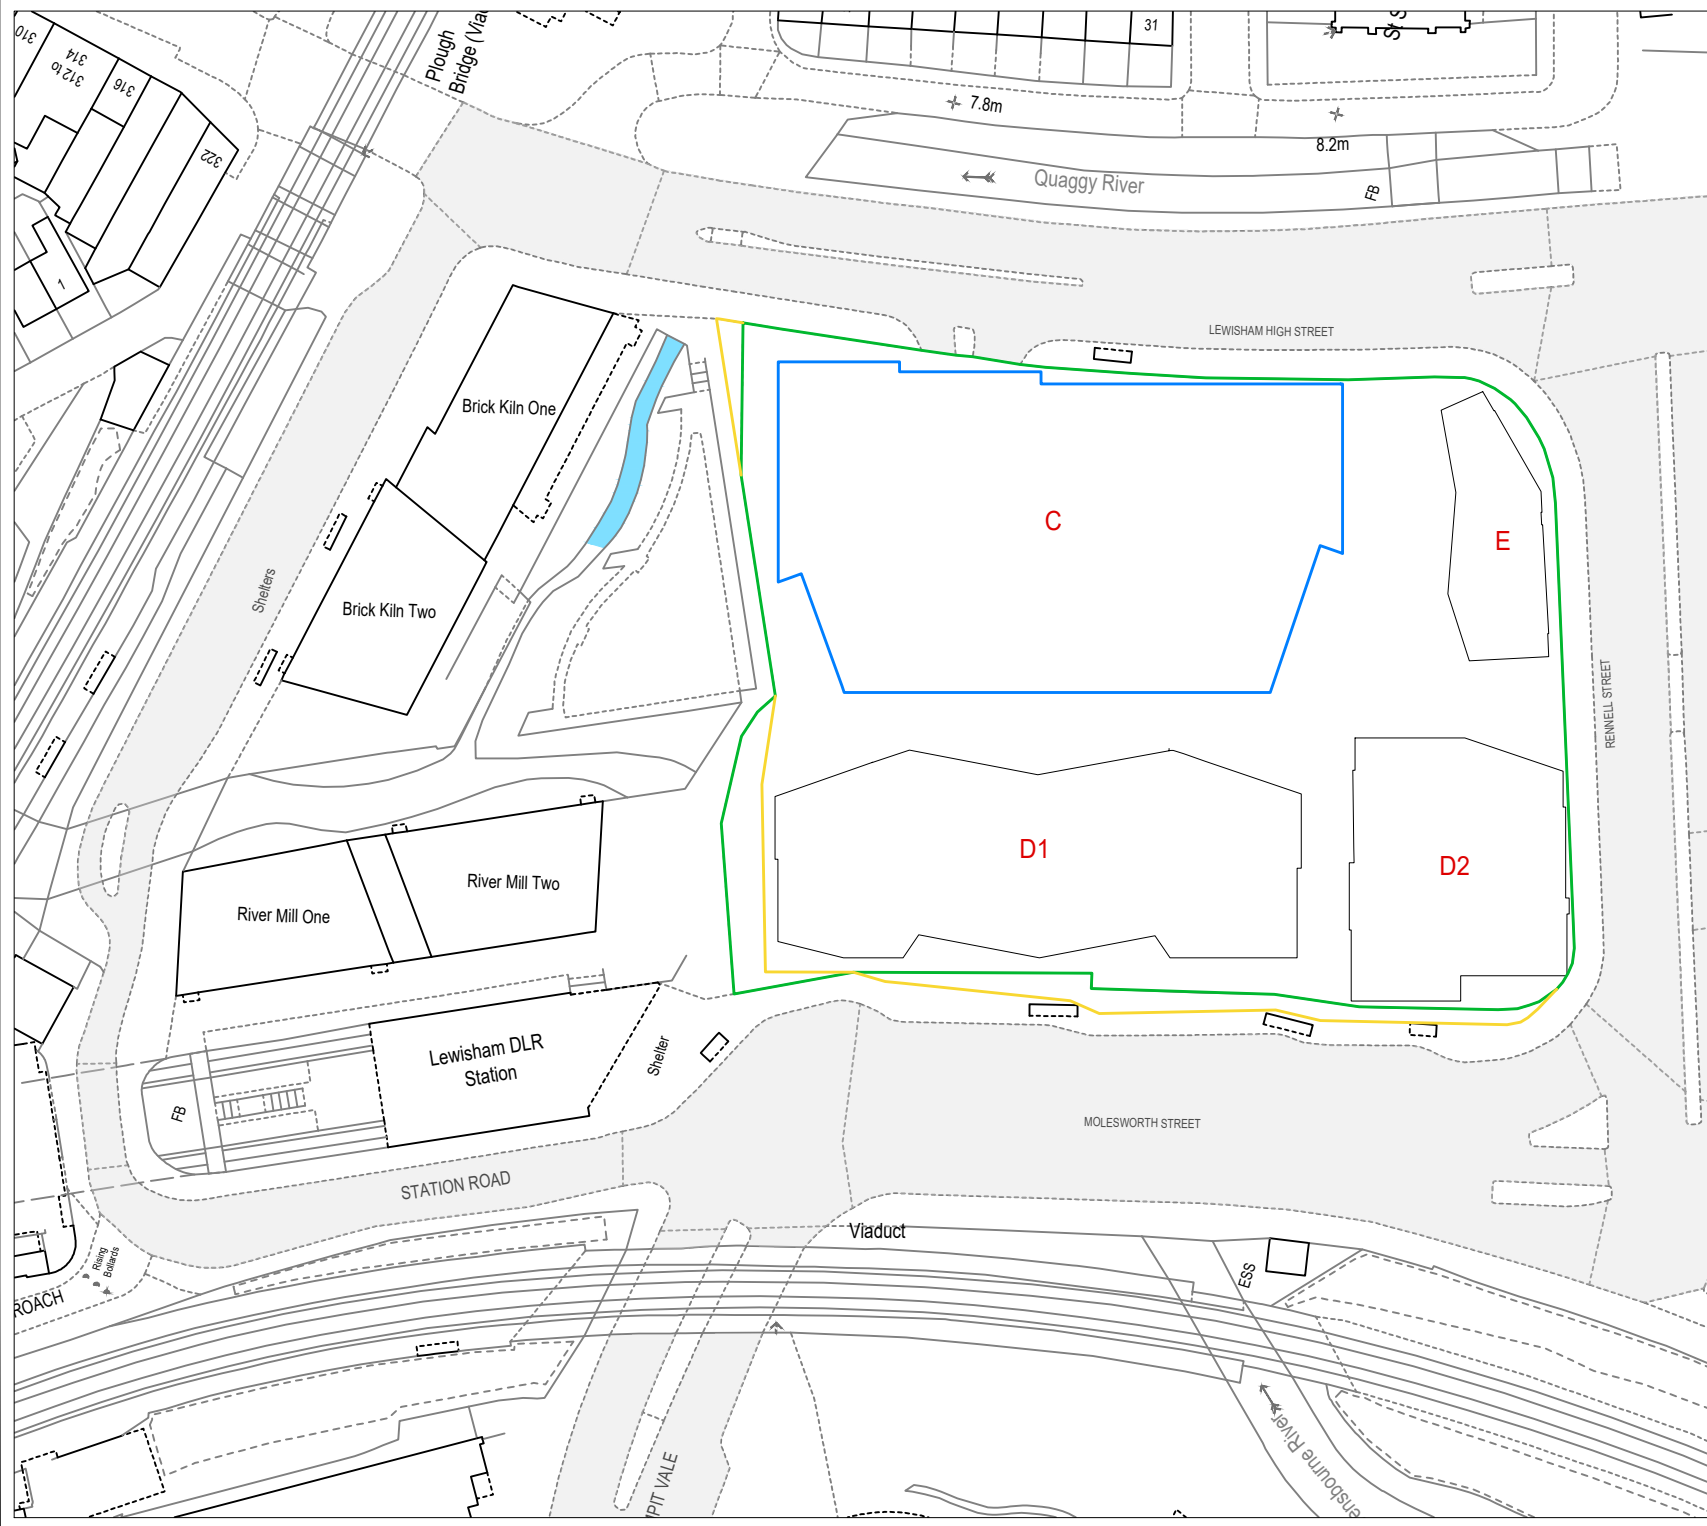

REV	DATE	REVISION

REV | DATE | REVISION

CLIENT:

Get Living

SITE ADDRESS:

Block C Plan  
Lewisham Gateway  
London

DRAWING NAME:

Lease Plan


Drawn:	N/A	Scale:	SEE DWG
Checked By:	N/A	Date:	19/07/2022



T: 020 3371 0556  
W: myplantd.co.uk

Drawing Reference:	Project No.	Floor	Layout	Rev
	P0259	BLOCK C	LP	-

LEASE PLAN

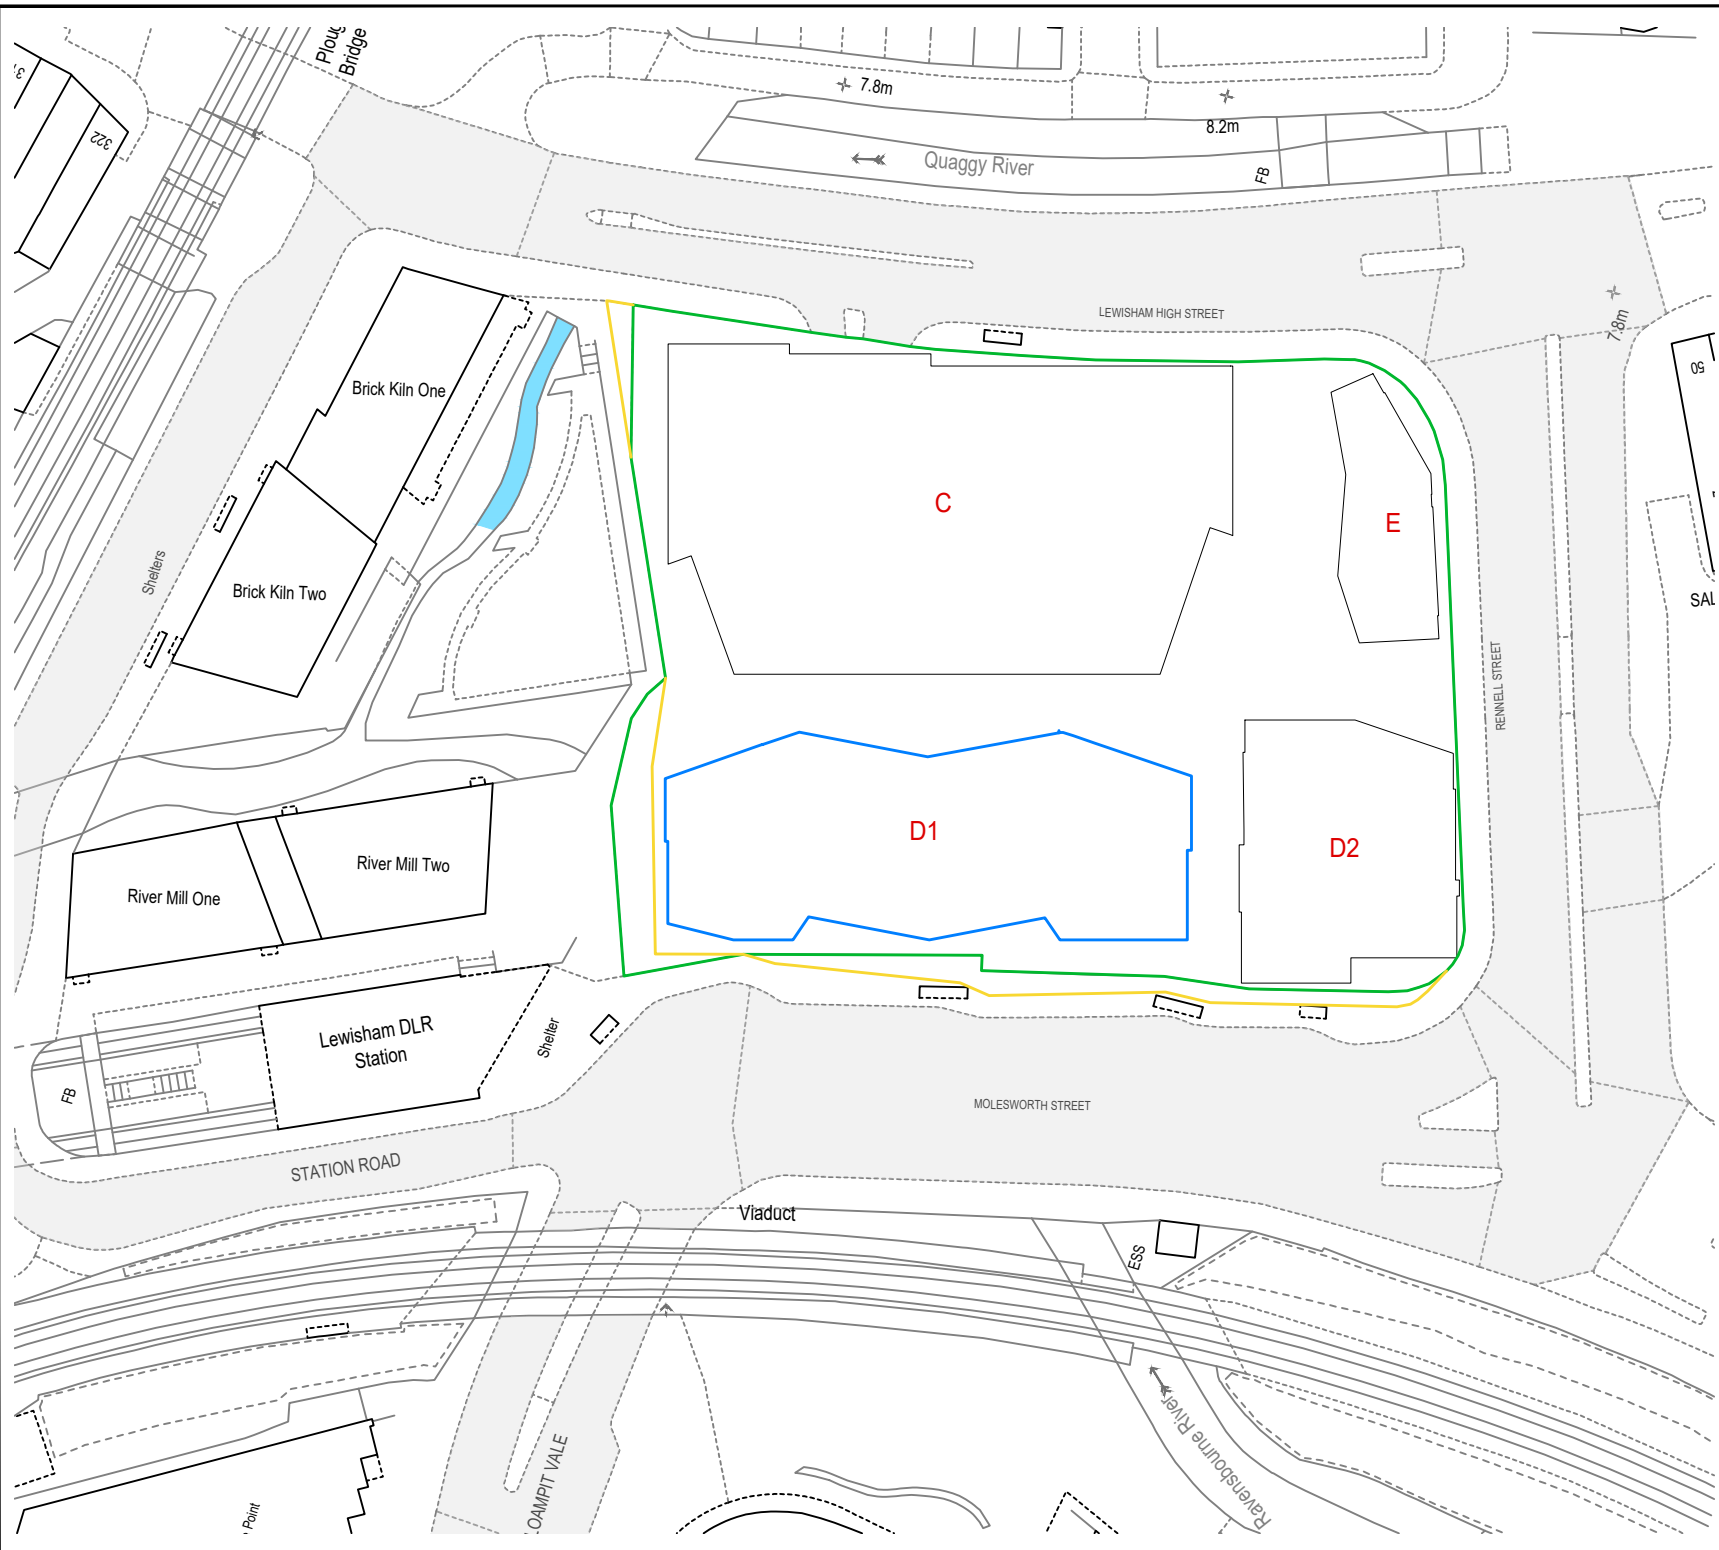

This drawing is the property of My Plan Ltd and may not be copied or reproduced without consent. All dimensions must be checked on site before commencing work. No dimensions to be scaled from drawing. My Plan Ltd asserts full Intellectual Property Rights in connection with designs, layouts and information contained within this drawing. Rights are transferred to the named client only upon receipt of full agreed payment in connection with services provided.




REV	DATE	REVISION

CLIENT:  
**Get Living**

SITE ADDRESS:  
**Block D1 Plan  
Lewisham Gateway  
London**

DRAWING NAME:  
**Lease Plan**

Drawn:	N/A	Scale:	SEE DWG
Checked By:	N/A	Date:	19/07/2022


**LEASE PLAN**



T: 020 3371 0556  
W: myplantd.co.uk

Drawing Reference:	Project No.	Floor	Layout	Rev
P0259	BLOCK D1	LP	-	-

This drawing is the property of My Plan Ltd and may not be copied or reproduced without consent. All dimensions must be checked on site before commencing work. No dimensions to be scaled from drawing. My Plan Ltd asserts full Intellectual Property Rights in connection with designs, layouts and information contained within this drawing. Rights are transferred to the named client only upon receipt of full agreed payment in connection with services provided.

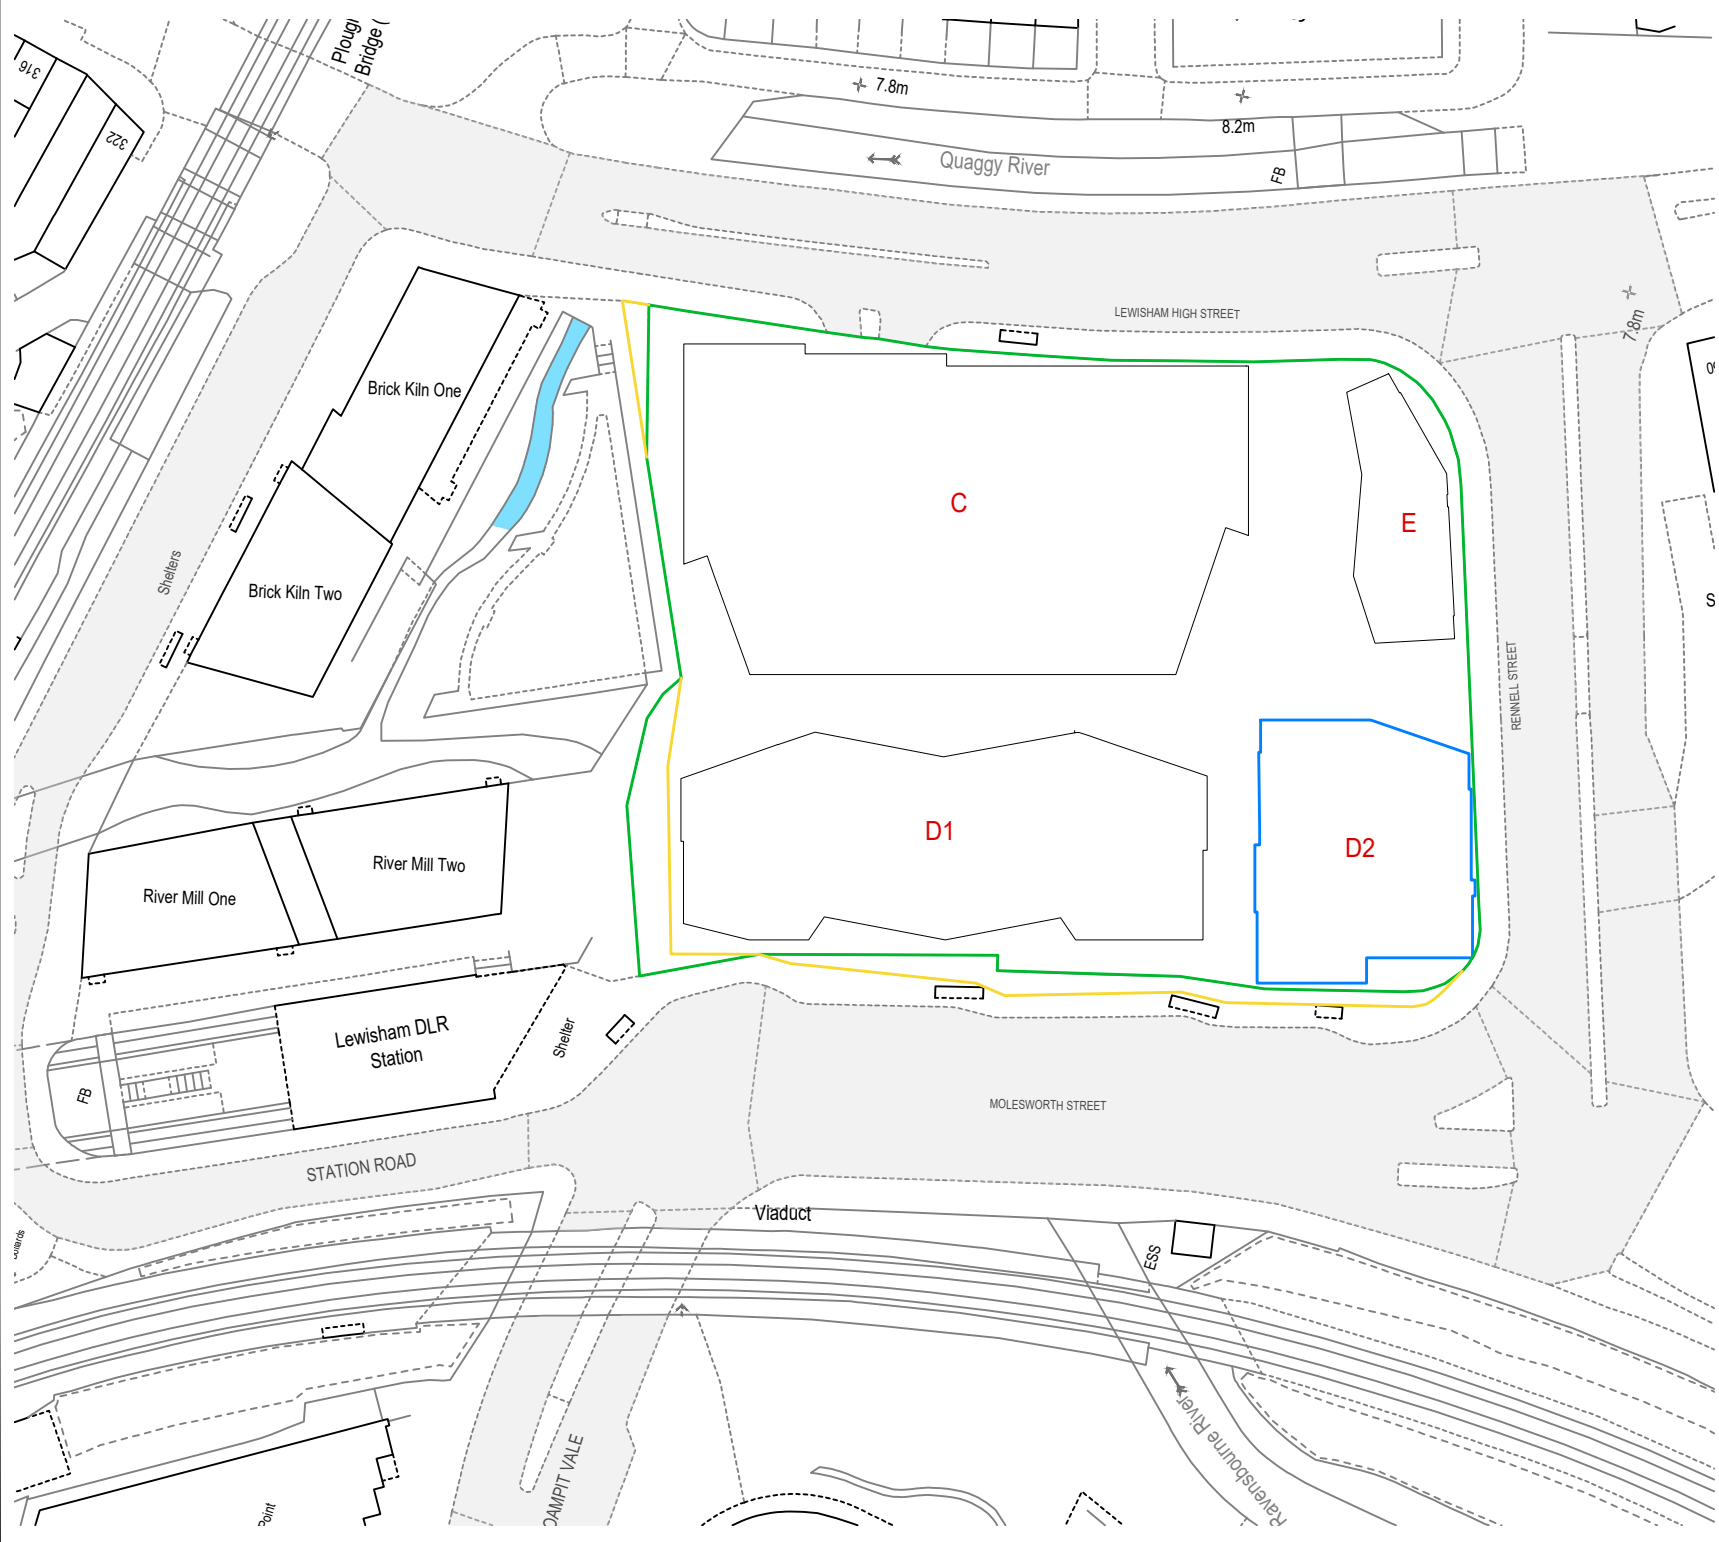

**LEASE PLAN**

REV	DATE	REVISION

CLIENT: **Get Living**

SITE ADDRESS:  
**Block D2 Plan  
 Lewisham Gateway  
 London**

DRAWING NAME:  
**Lease Plan**


Drawn:	N/A	Scale:	SEE DWG
Checked By:	N/A	Date:	19/07/2022



T: 020 3371 0556  
 W: myplantd.co.uk

Drawing Reference:	Project No.	Floor	Layout	Rev
P0259	BLOCK D2	LP	-	-

This drawing is the property of My Plan Ltd and may not be copied or reproduced without consent.  
 All dimensions must be checked on site before commencing work. No dimensions to be scaled from drawing.  
 My Plan Ltd asserts full Intellectual Property Rights in connection with designs, layouts and information contained within this drawing. Rights are transferred to the named client only upon receipt of full agreed payment in connection with services provided.

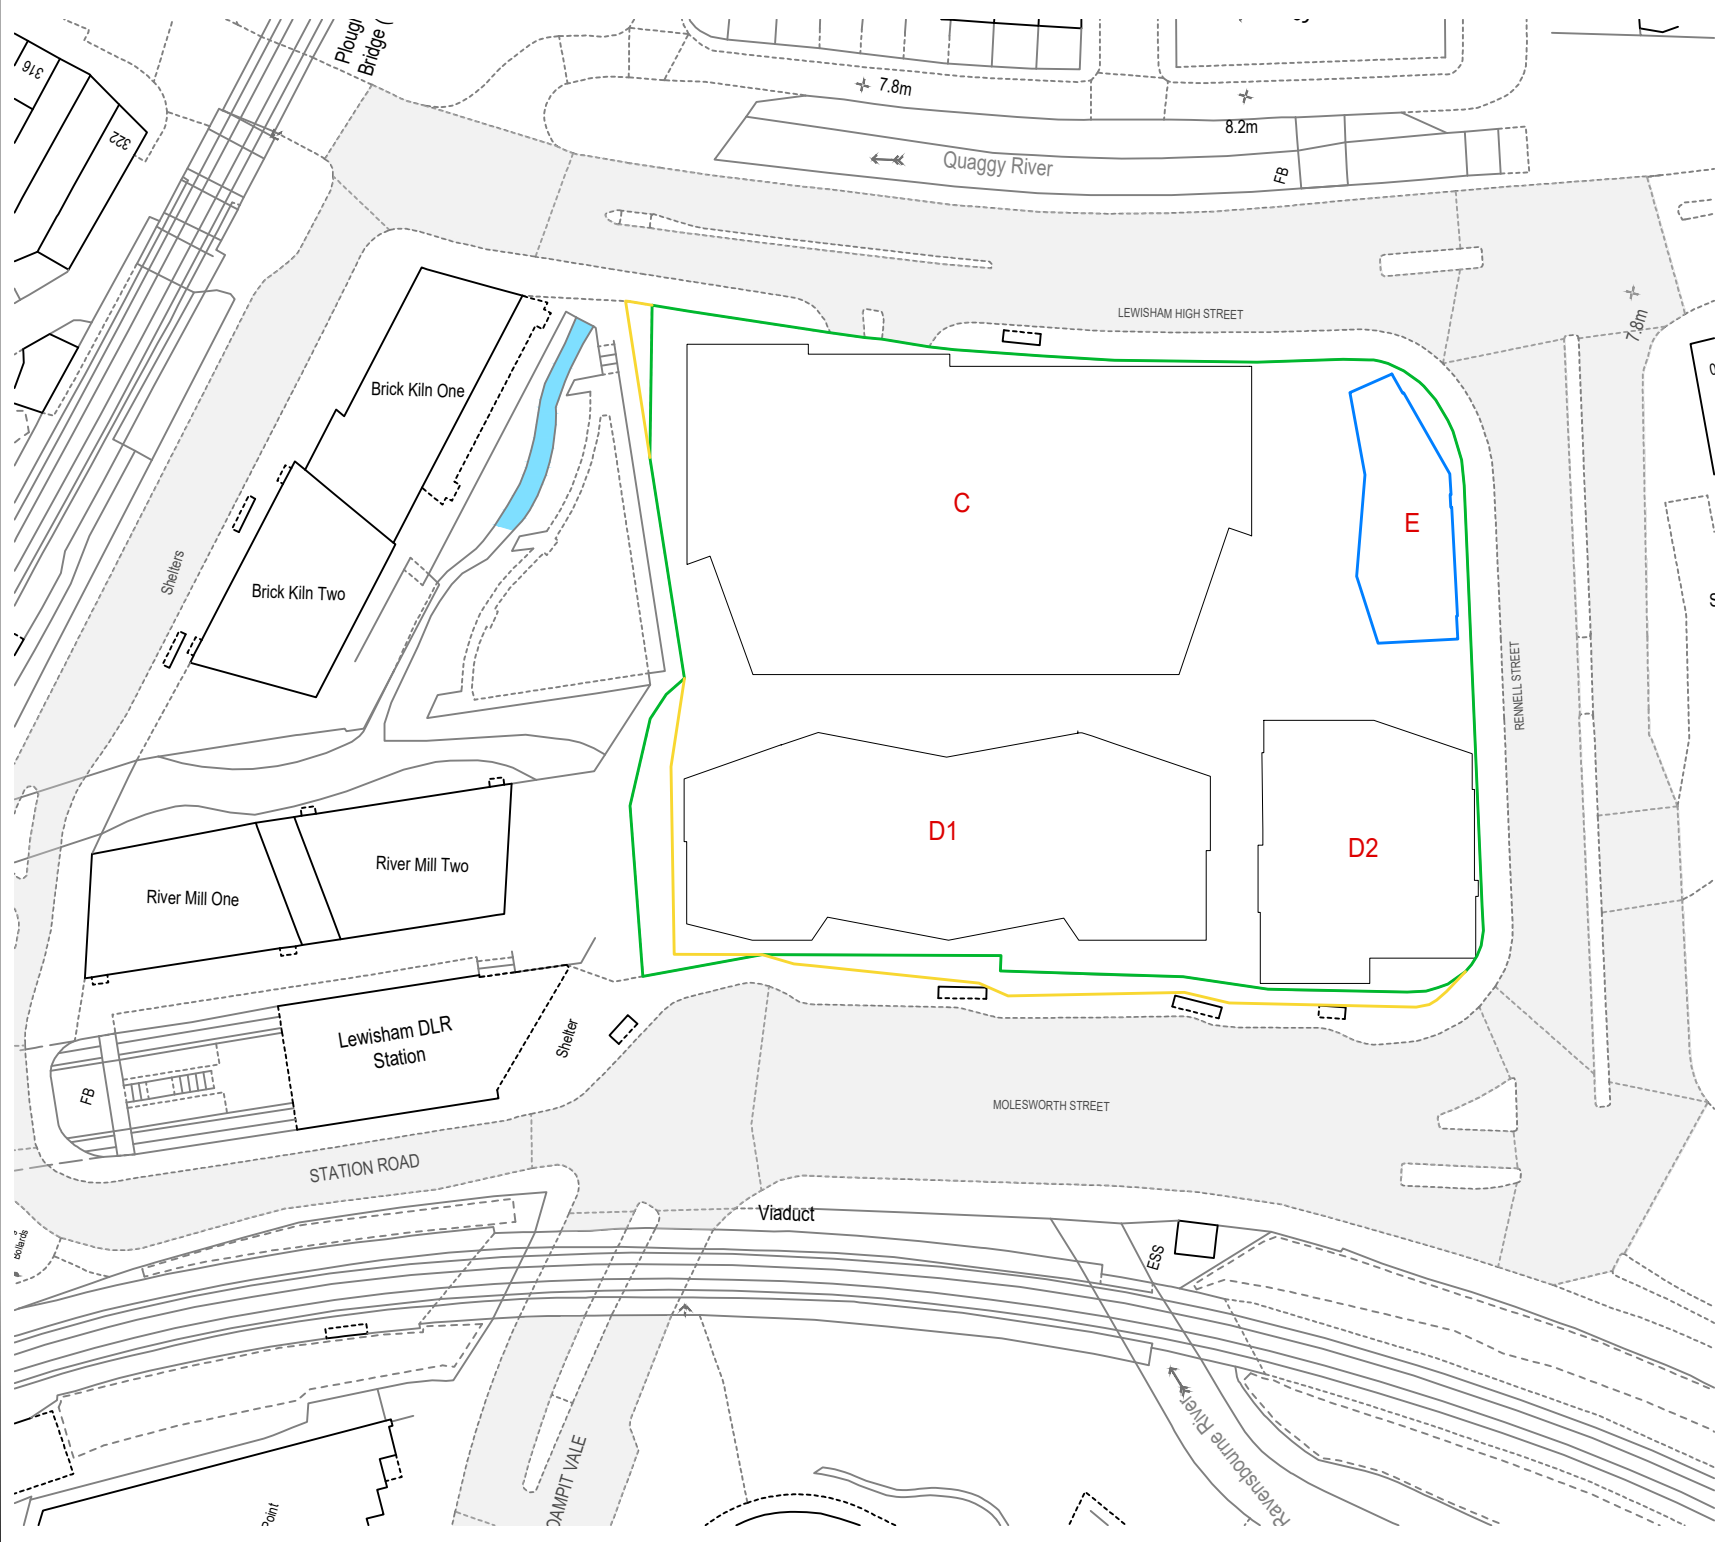

REV	DATE	REVISION

CLIENT:  
**Get Living**

SITE ADDRESS:  
**Block E Plan  
 Lewisham Gateway  
 London**

DRAWING NAME:  
**Lease Plan**

Drawn:	N/A	Scale:	SEE DWG
Checked By:	N/A	Date:	19/07/2022


**MY PLAN LTD**  
 CAD CONSULTANCY  
  
 T: 020 3371 0556  
 W: myplantd.co.uk

**LEASE PLAN**

Drawing Reference:	Project No.	Floor	Layout	Rev
	P0259	BLOCK E	LP	-